
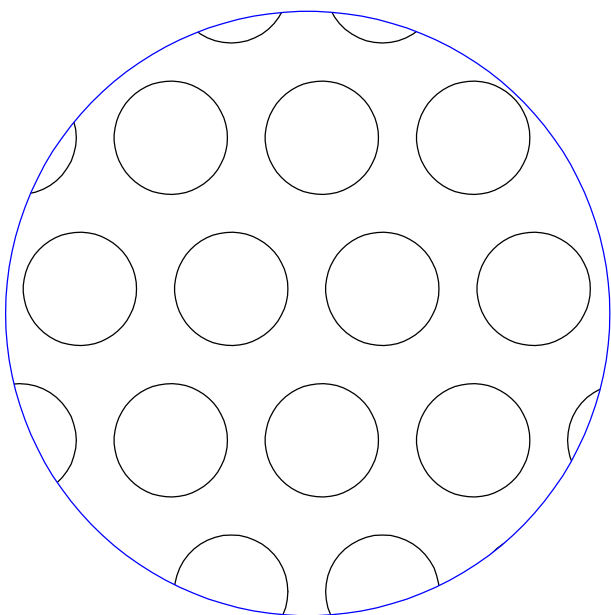
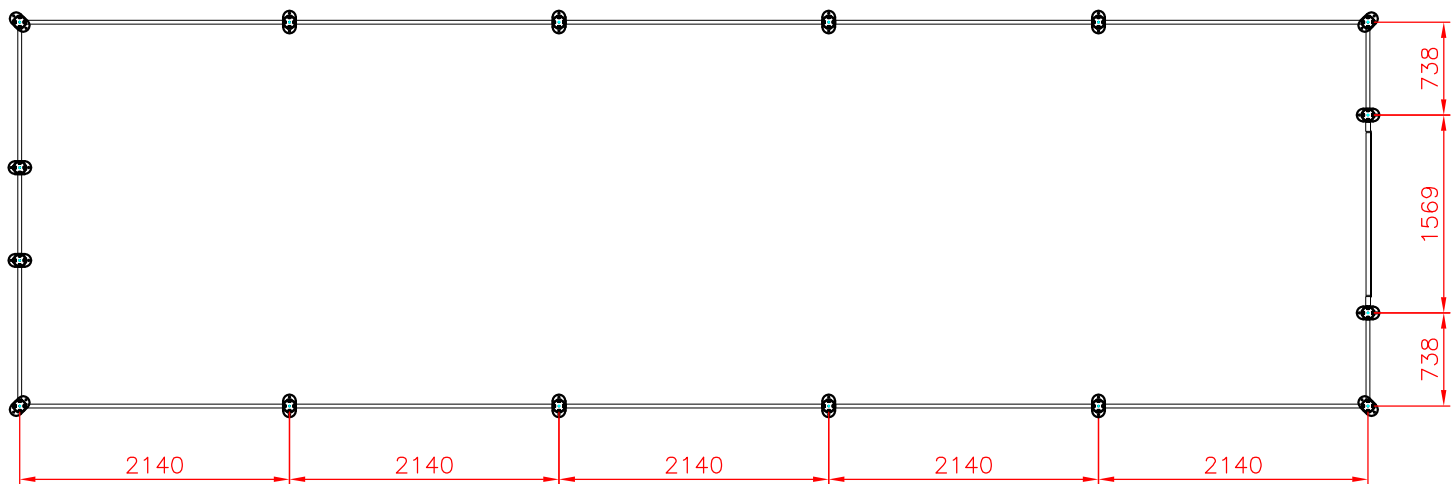


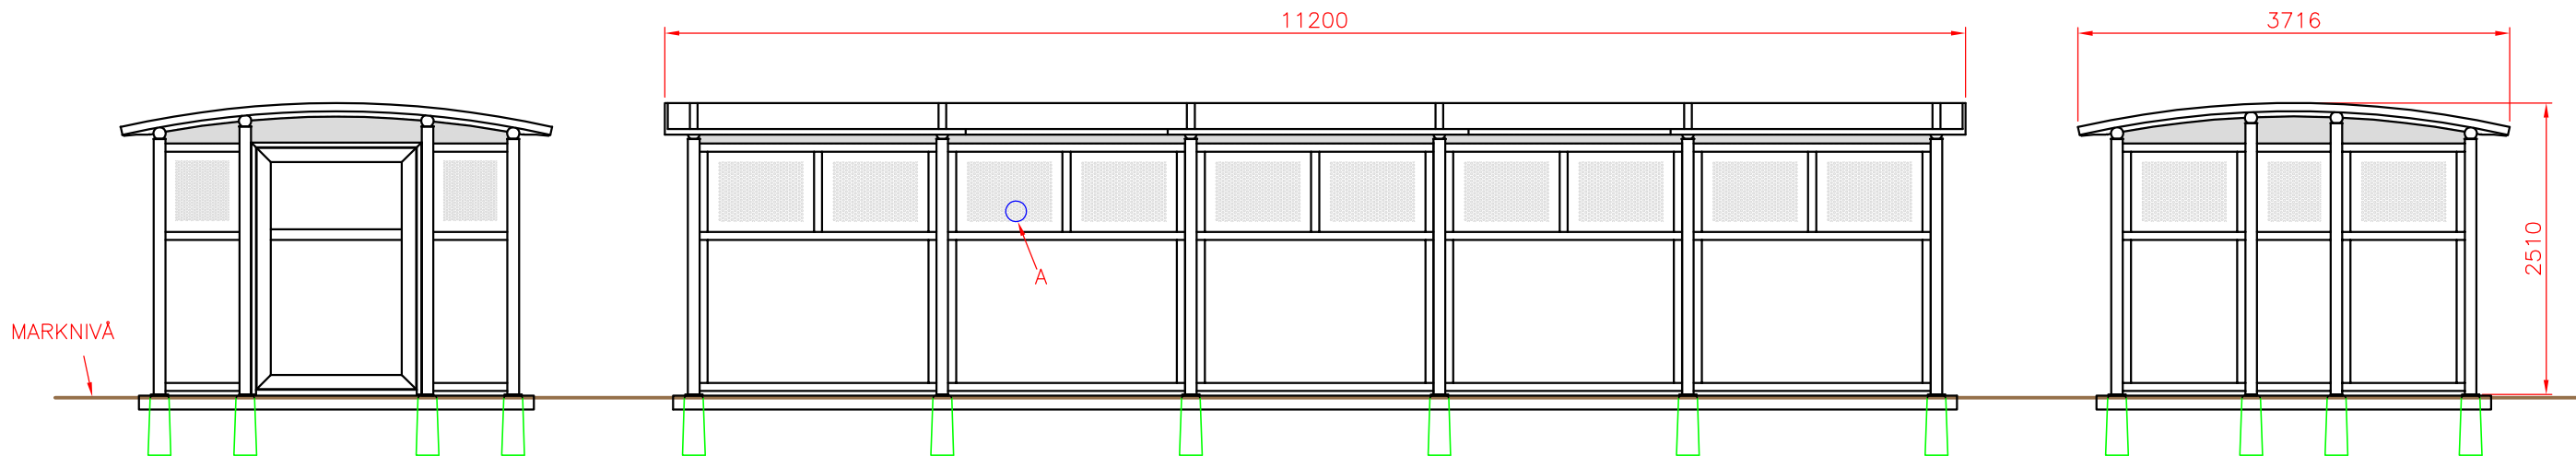

DETALJ A SKALA 1:1
PERFORERAD ALU-PLÅT

Nr.	Ant.	Ändring och/eller medd.-nr	Datum	Inf.	Godk.
-----	------	----------------------------	-------	------	-------

—	—	—	—	—	—
Det.nr	Ant.	Benämning		Material	Mod.nr ömne Dimension
Konstr.	Ritad	Kop.	Kontr.	Stand.	Godk.
—	EK				Skala 1:60
WELAND BJÖRNSTORPSVÄGEN 2 342 30 ALVESTA TFN +46 (0)472-445 00				TELLUS 30-5 ca 32,6m ² DÖRR GAVEL	
ALUMINIUM		Ersätter		Objektnummer	Datum
				—	190415
		Ritningsnummer		Rev.	
		T30-5-DG		—	