
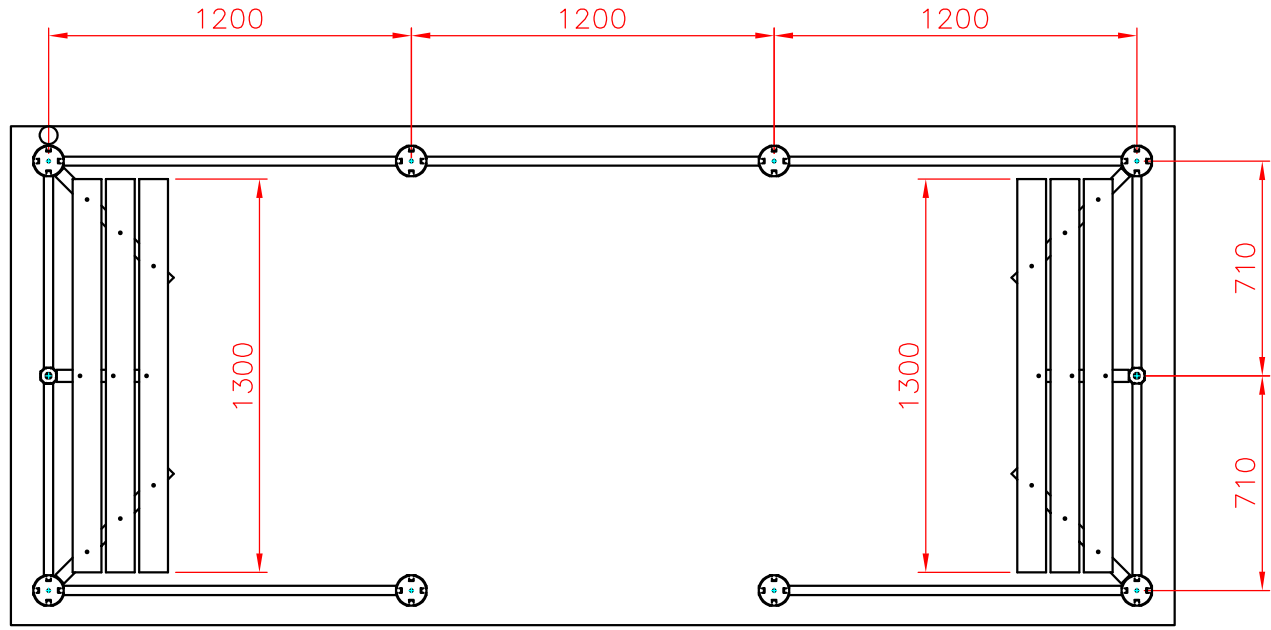
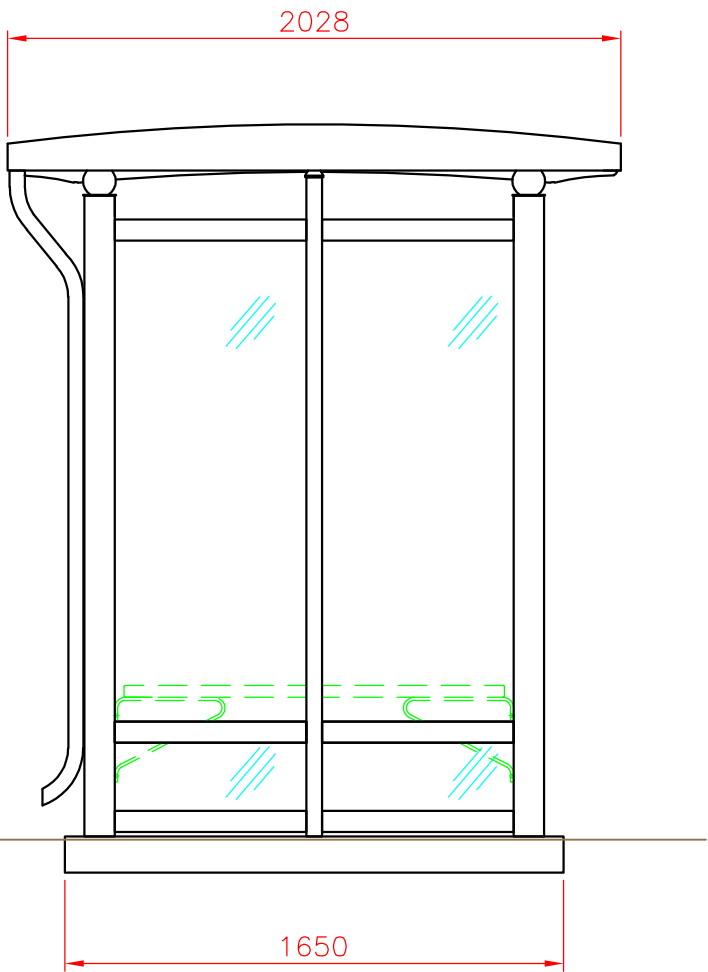


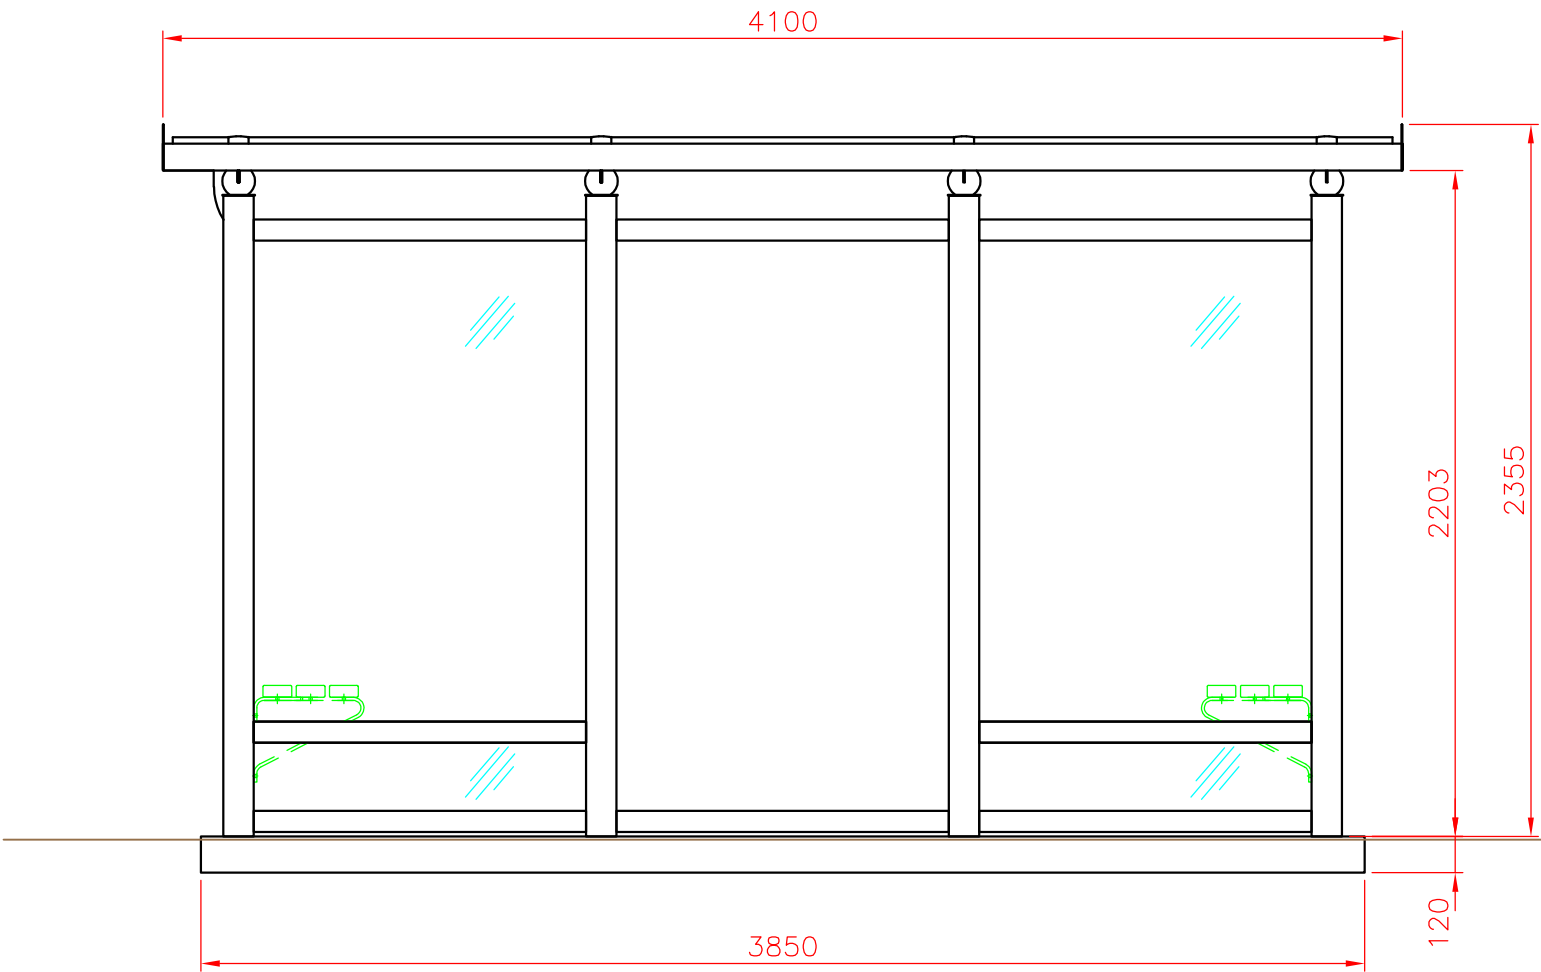

—	—	—	—	—	—
Det.nr	Ant.	Benämning	Material	Mod.nr.ämne dimension	Anm.
Konstr.	Ritad	Kop.	Konstr.	Stand.	Format
—	AA	—	—	—	A3
RÖKRUN CITY 3 SEKTIONER, YTA ca 5,1m ² DUBBLA FRONTSEKTIONER			Skala 1:25		
Objektnummer			Datum		
—			09-10-12		
Ritningsnummer			Rev.		
CITY 3 RÖK					

Nr.	Ant.	Ändring och/eller medd.—nr	Datum	Inf.	Godk.
-----	------	----------------------------	-------	------	-------