
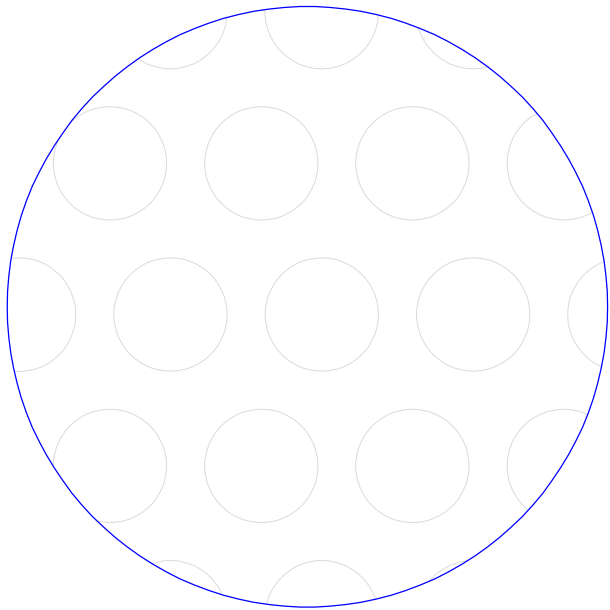
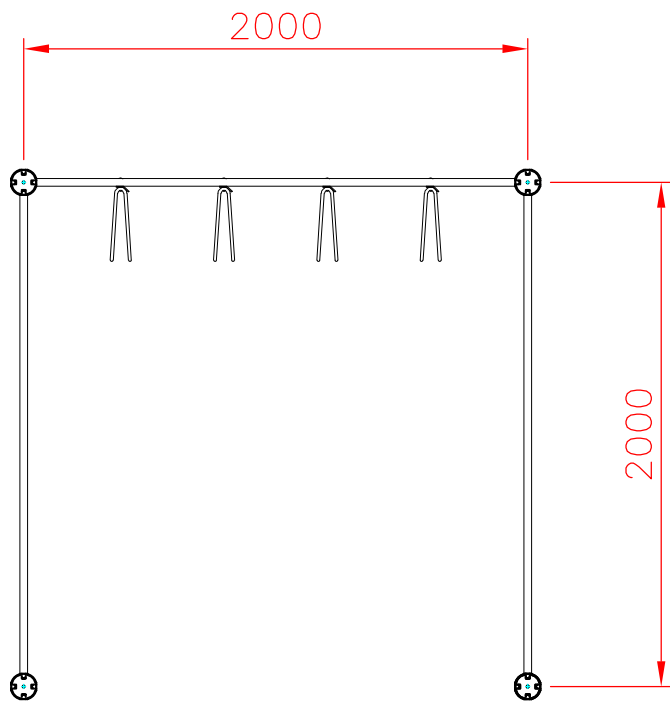


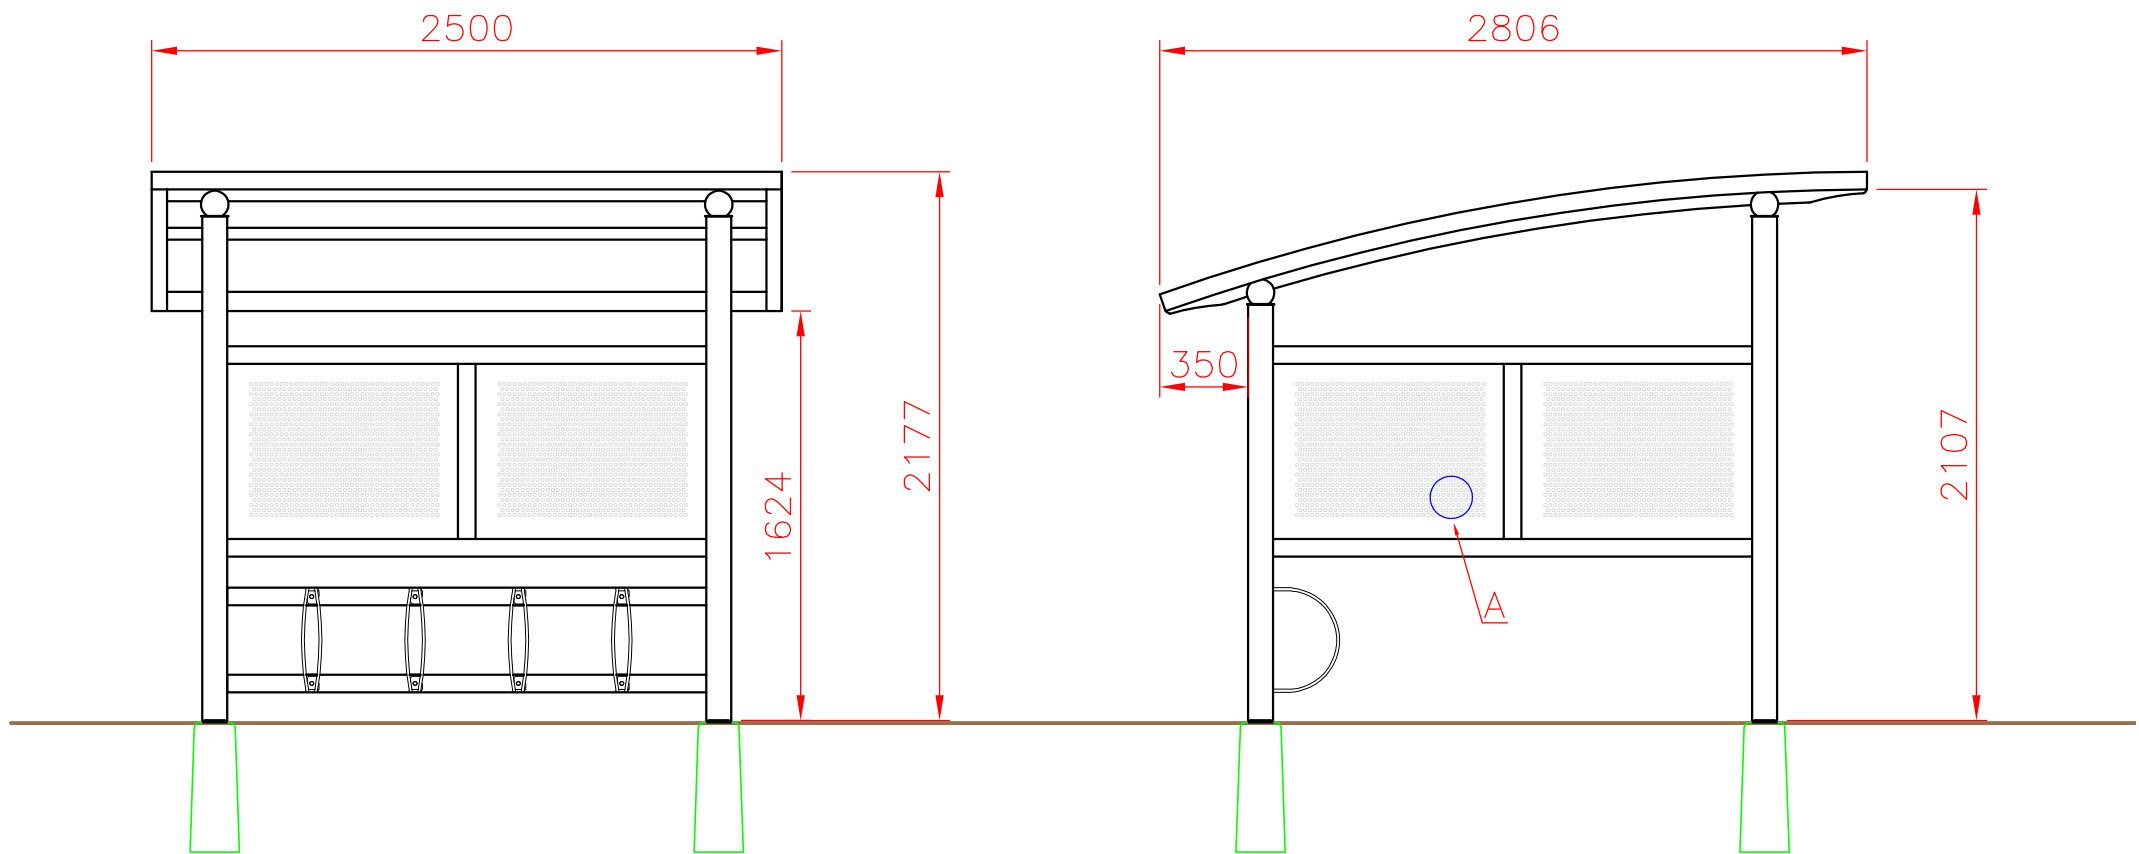

Detalj A, skala 1:1

Nr.	Ant.	Ändring och/eller medd.-nr	Datum	Inf.	Godk.
-----	------	----------------------------	-------	------	-------

—	—	—	—	—	—
Det.nr	Ant.	Benämning			Anm.
Konstr.	Ritad	Kop.	Kontr.	Stand.	Format
—	AA	—	—	—	A3
YMER 1 CYKELSKYDD 4 PLATSER					Skala 1:30
Generell tolerans					—
Objektnummer					Datum
—					20190122
Ritningsnummer					Rev.
YMER 1					—