


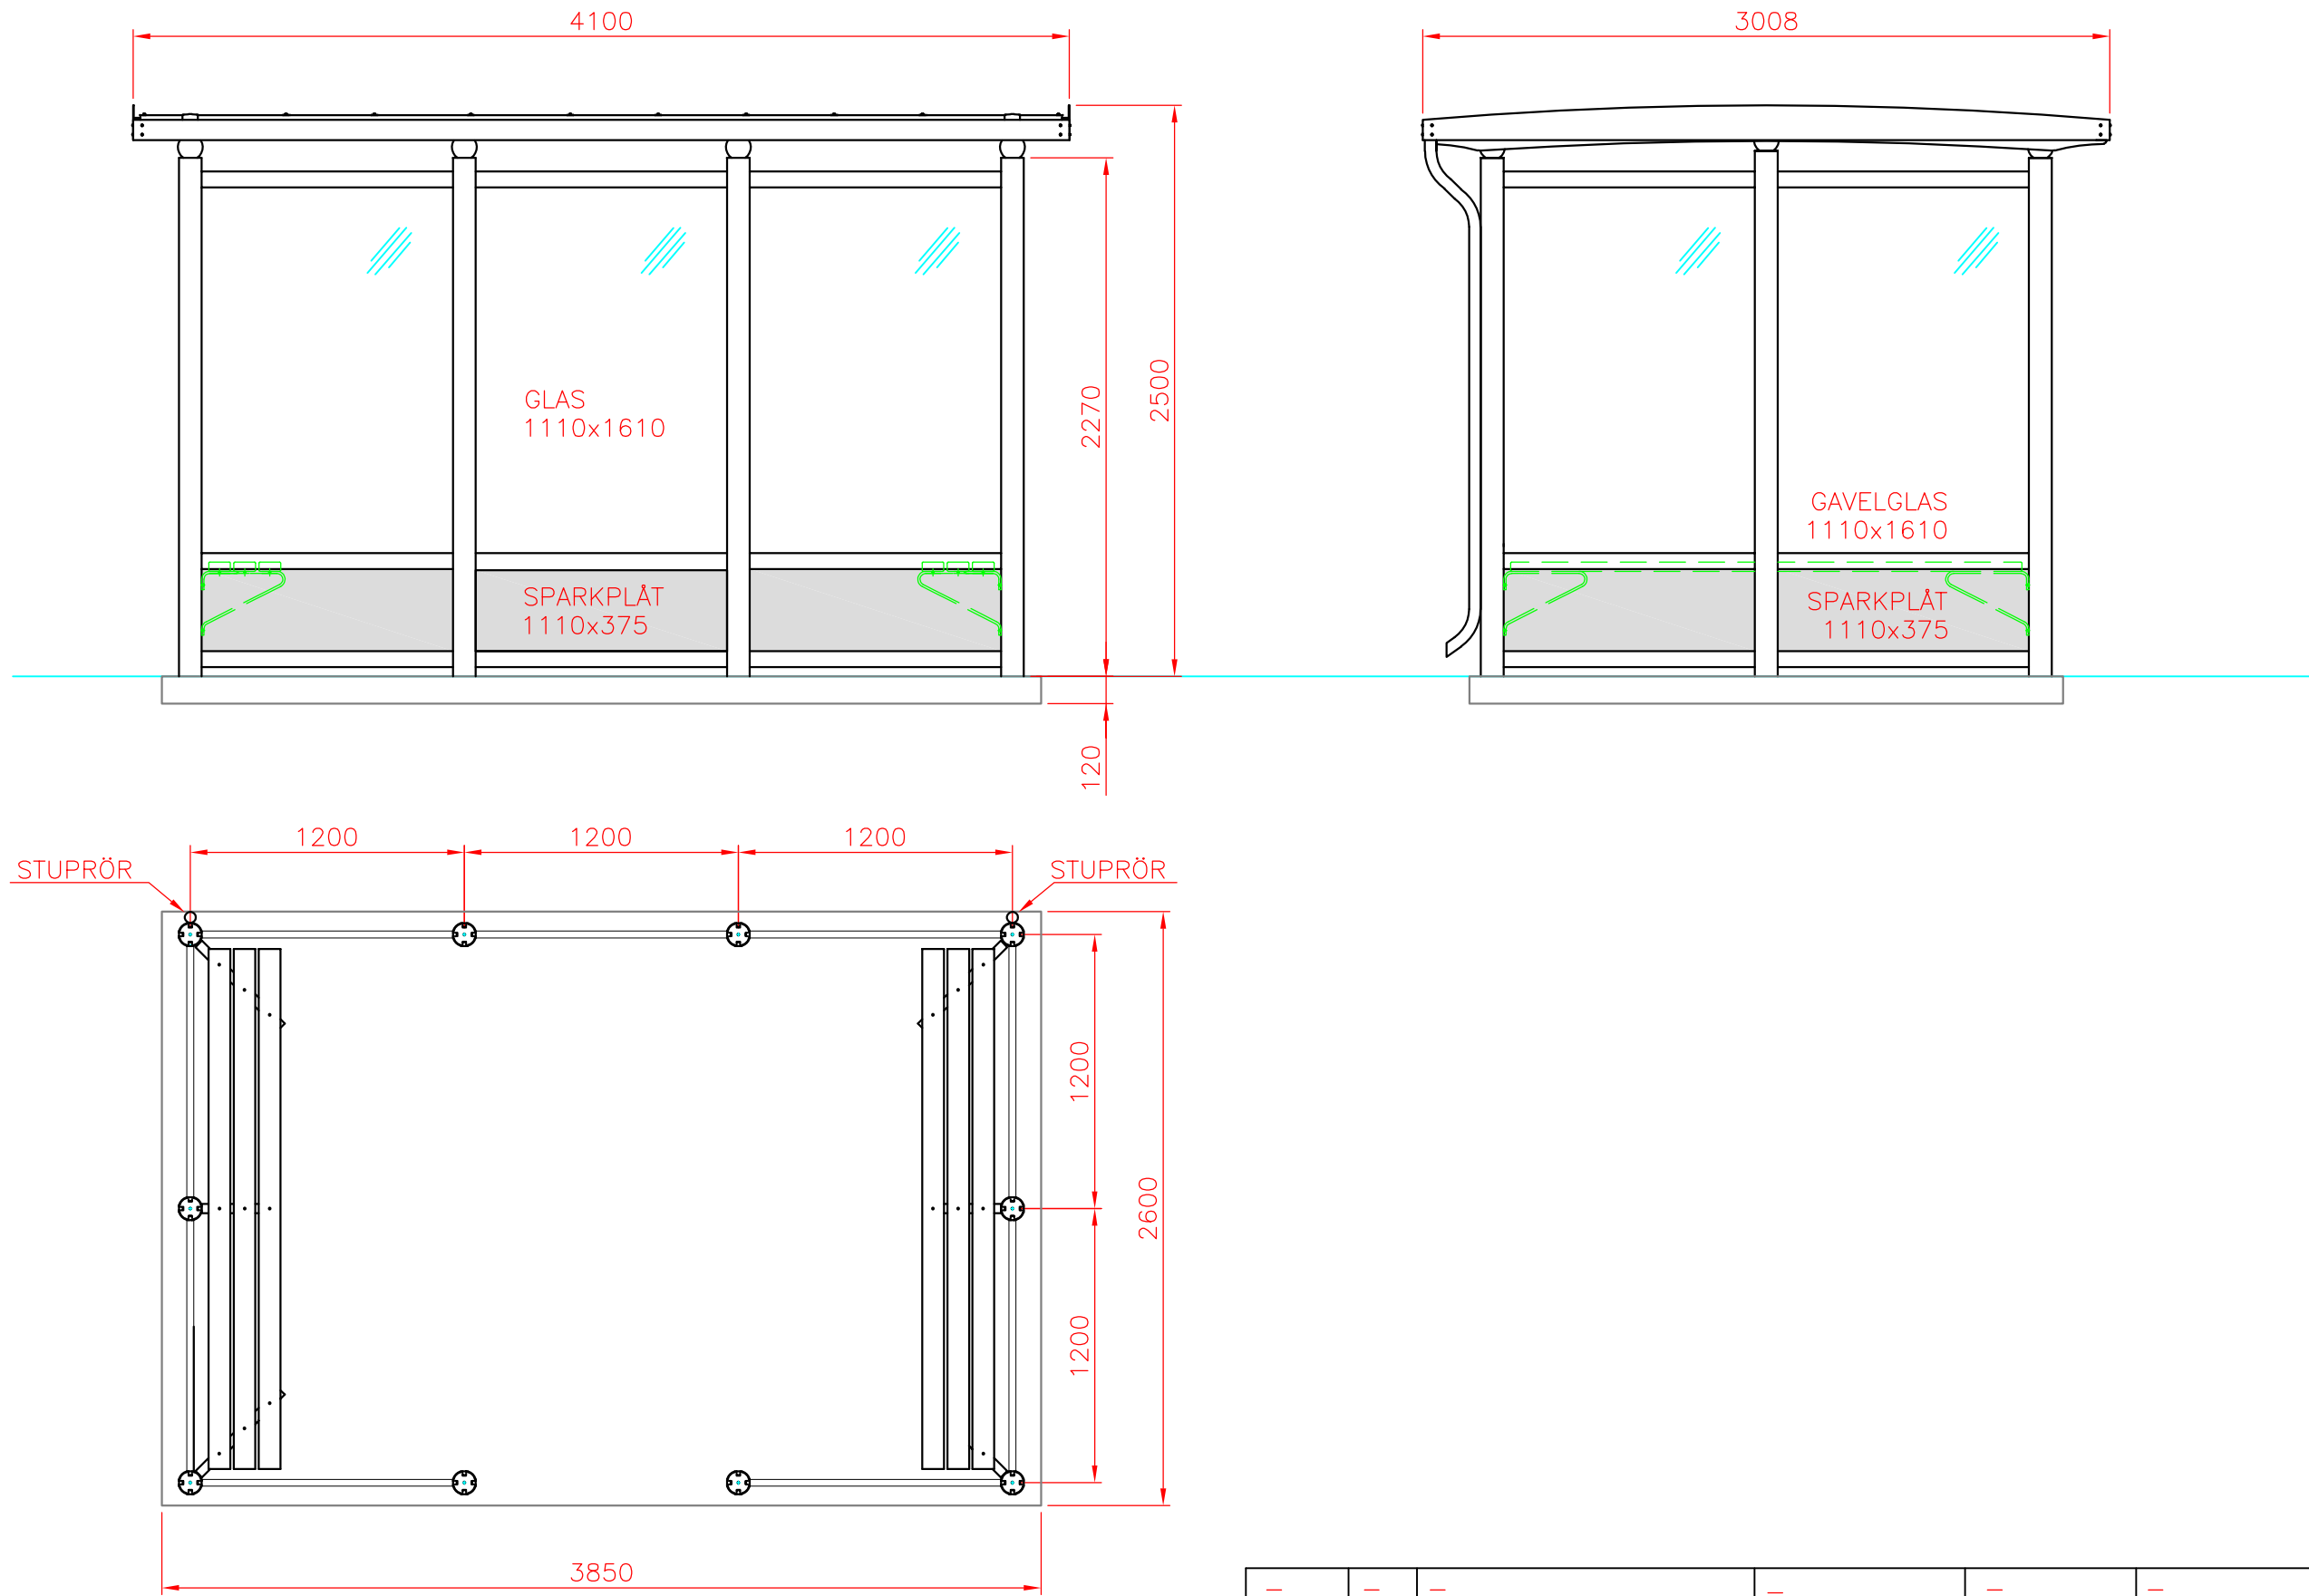

—	—	—	—			—	—	
Det.nr	Ant.	Benämning			Material	Mod.nr ämne Dimension	Anm.	
Konstr.	Ritad	Kop.	Kontr.	Stand.	Format	Skala	Generell tolerans	
—	FF	—	—	—	A3	1:30	—	
 BJÖRNSTORPSVÄGEN 2 342 30 ALVESTA TFN +46 (0)472-445 00			RÖKRUN BIG CITY 3 SEKTIONER, YTA ca 9m ² DUBBLA FRONTSEKTIONER				Objektnummer	Datum
							—	20200320
							Ritningsnummer	Rev.
			BIG CITY 3 RÖK				A	

Nr.	Ant.	Ändring och/eller medd.—nr	Datum	Inf.	Godk.
-----	------	----------------------------	-------	------	-------