


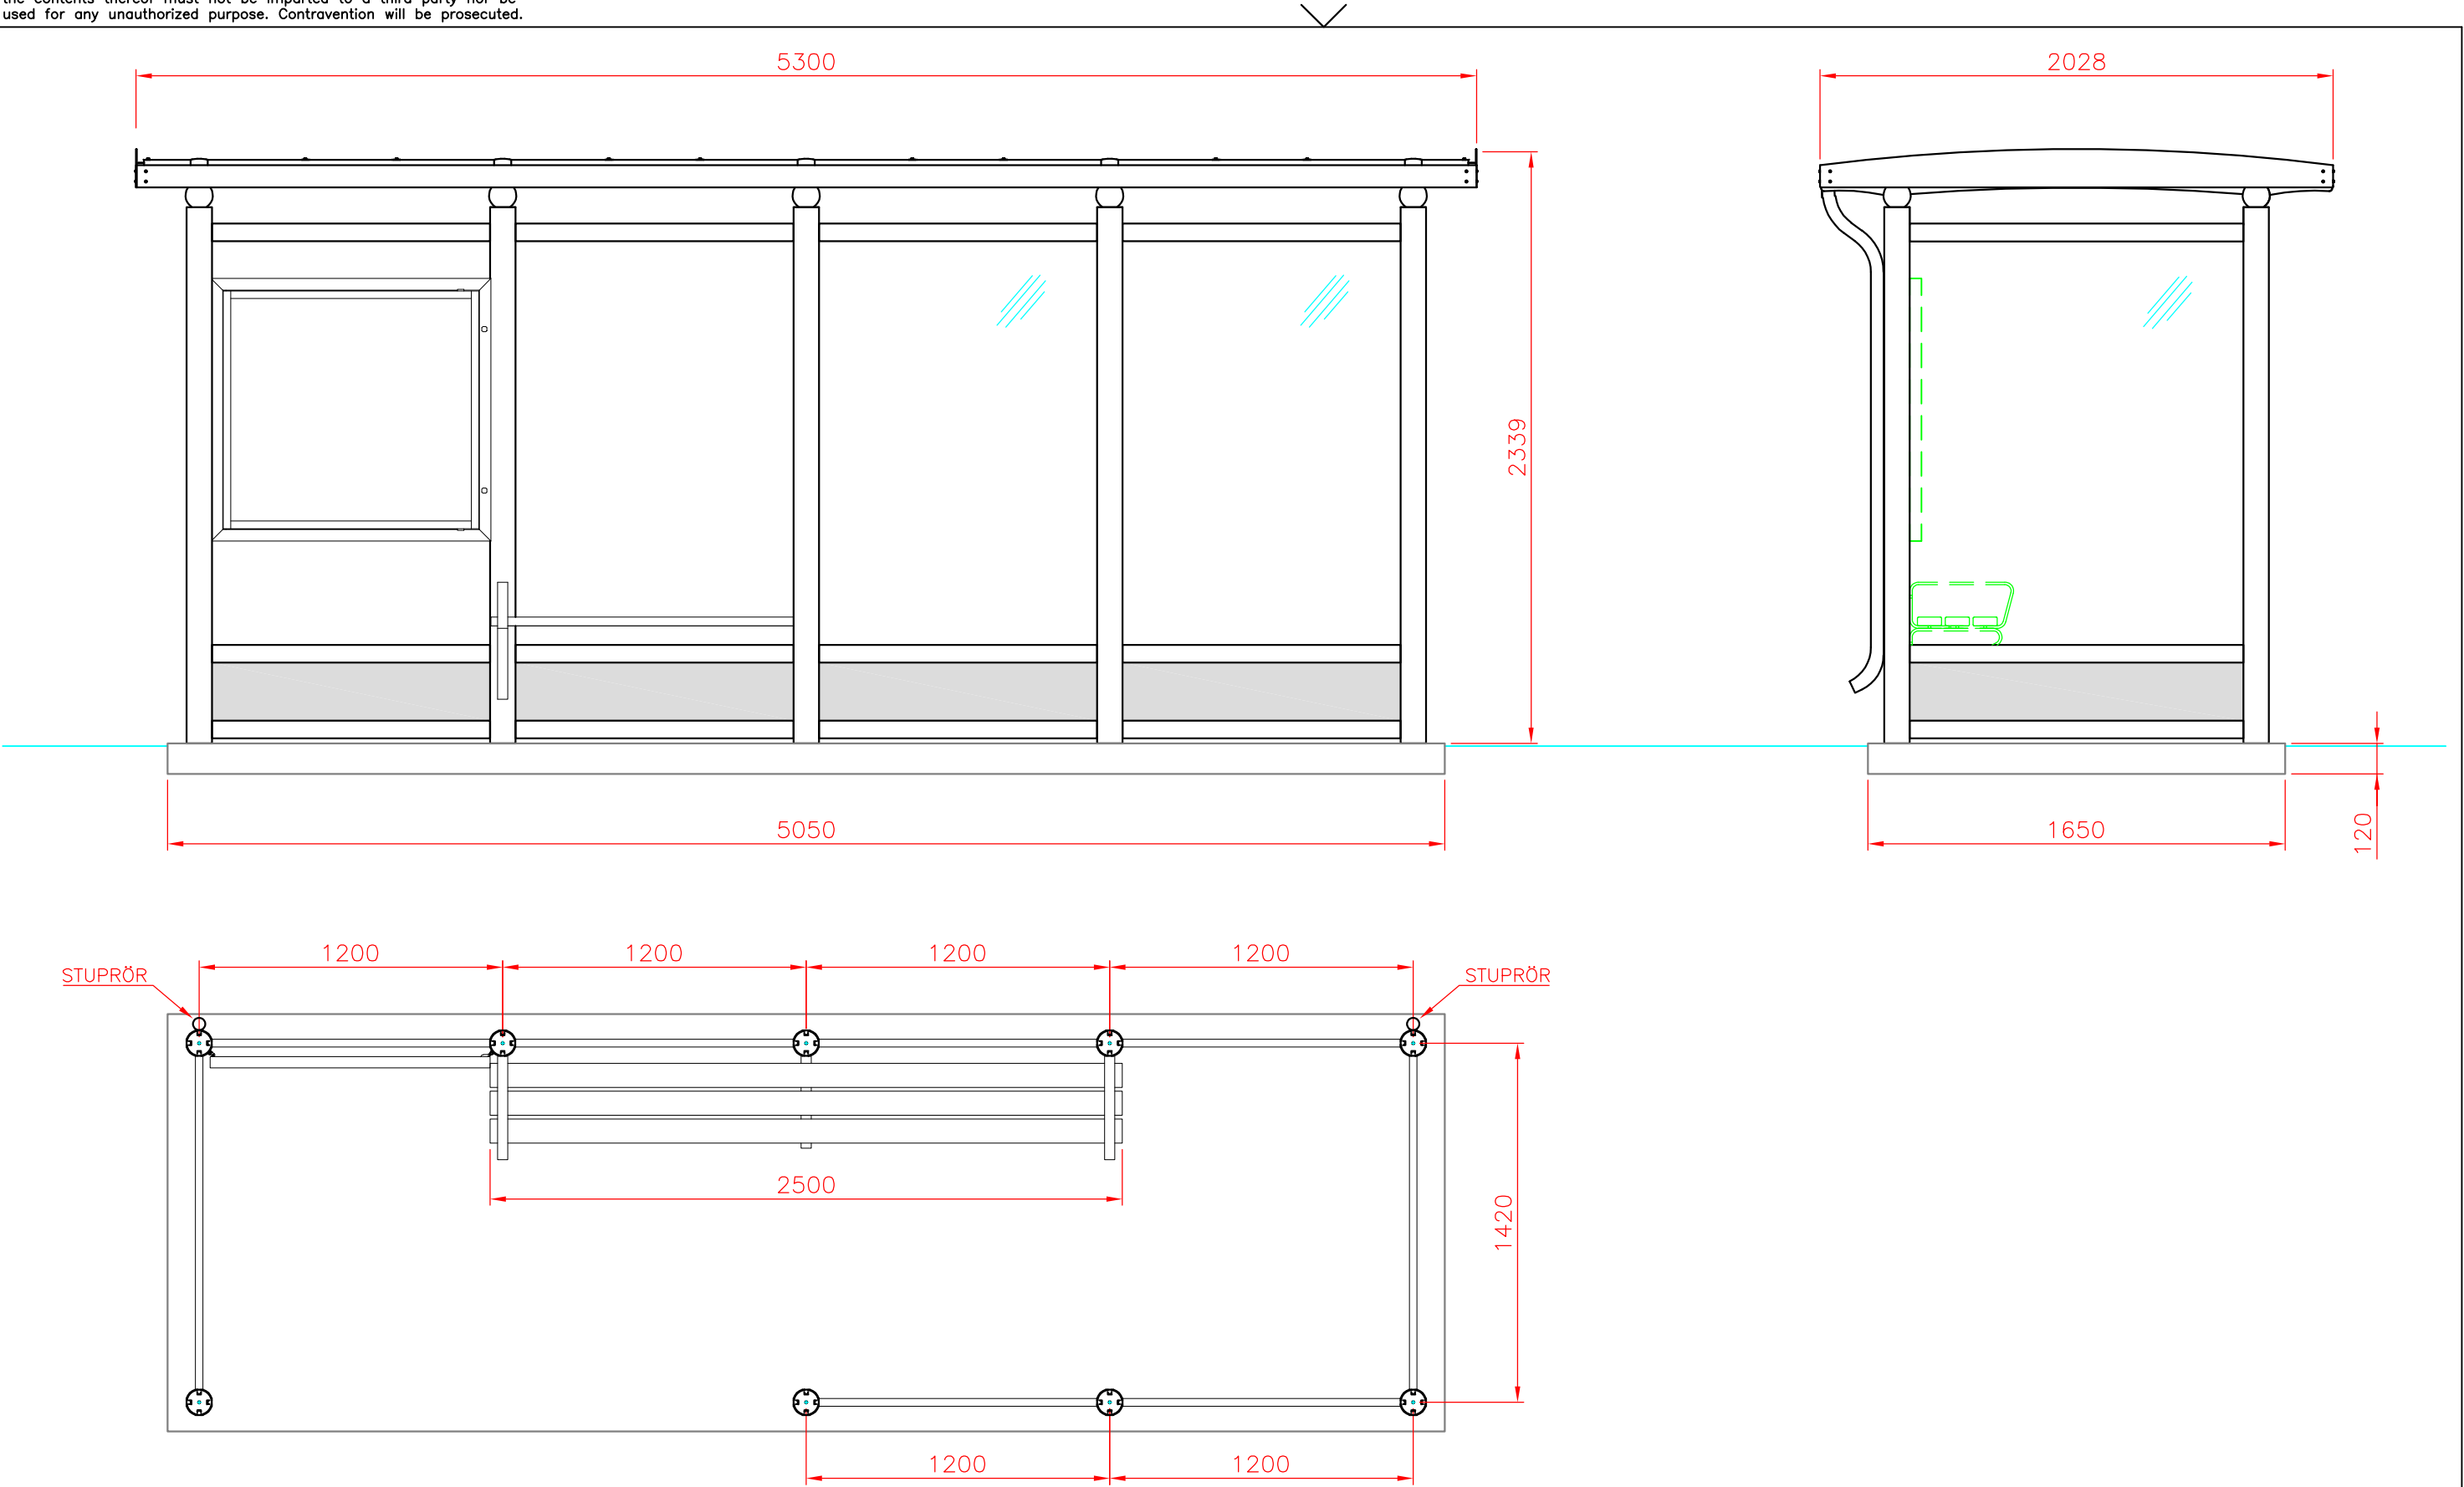

|                                |       |           |          |                          |                   |
|--------------------------------|-------|-----------|----------|--------------------------|-------------------|
| —                              | —     | —         | —        | —                        | —                 |
| Det.nr                         | Ant.  | Benämning | Material | Mod.nr.ämne<br>dimension | Anm.              |
| Konstr.                        | Ritad | Kop.      | Kontr.   | Stand.                   | Format            |
| —                              | AA    | —         | —        | —                        | A3                |
| Skala 1:25                     |       |           |          |                          | Generell tolerans |
| MODELL CITY<br>4 SEK. STANDARD |       |           |          |                          | Objektnummer      |
| —                              |       |           |          |                          | Datum             |
| —                              |       |           |          |                          | 130325            |
| Ritningsnummer                 |       |           |          |                          | Rev.              |
| CITY 4                         |       |           |          |                          | —                 |

|     |      |                            |       |      |       |
|-----|------|----------------------------|-------|------|-------|
| Nr. | Ant. | Ändring och/eller medd.-nr | Datum | Inf. | Godk. |
|-----|------|----------------------------|-------|------|-------|