
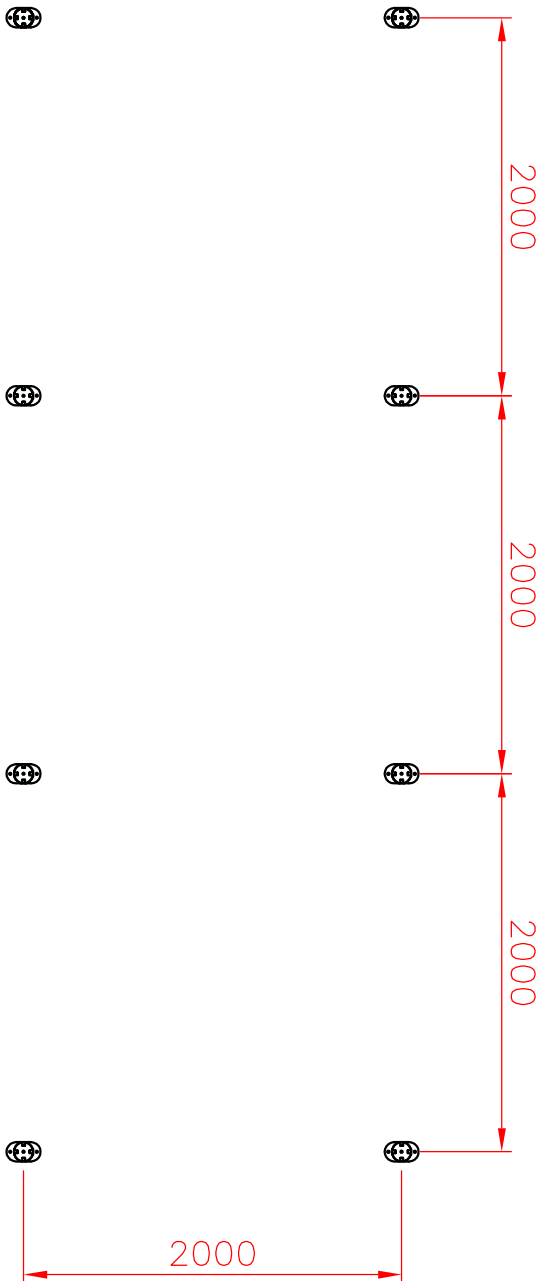


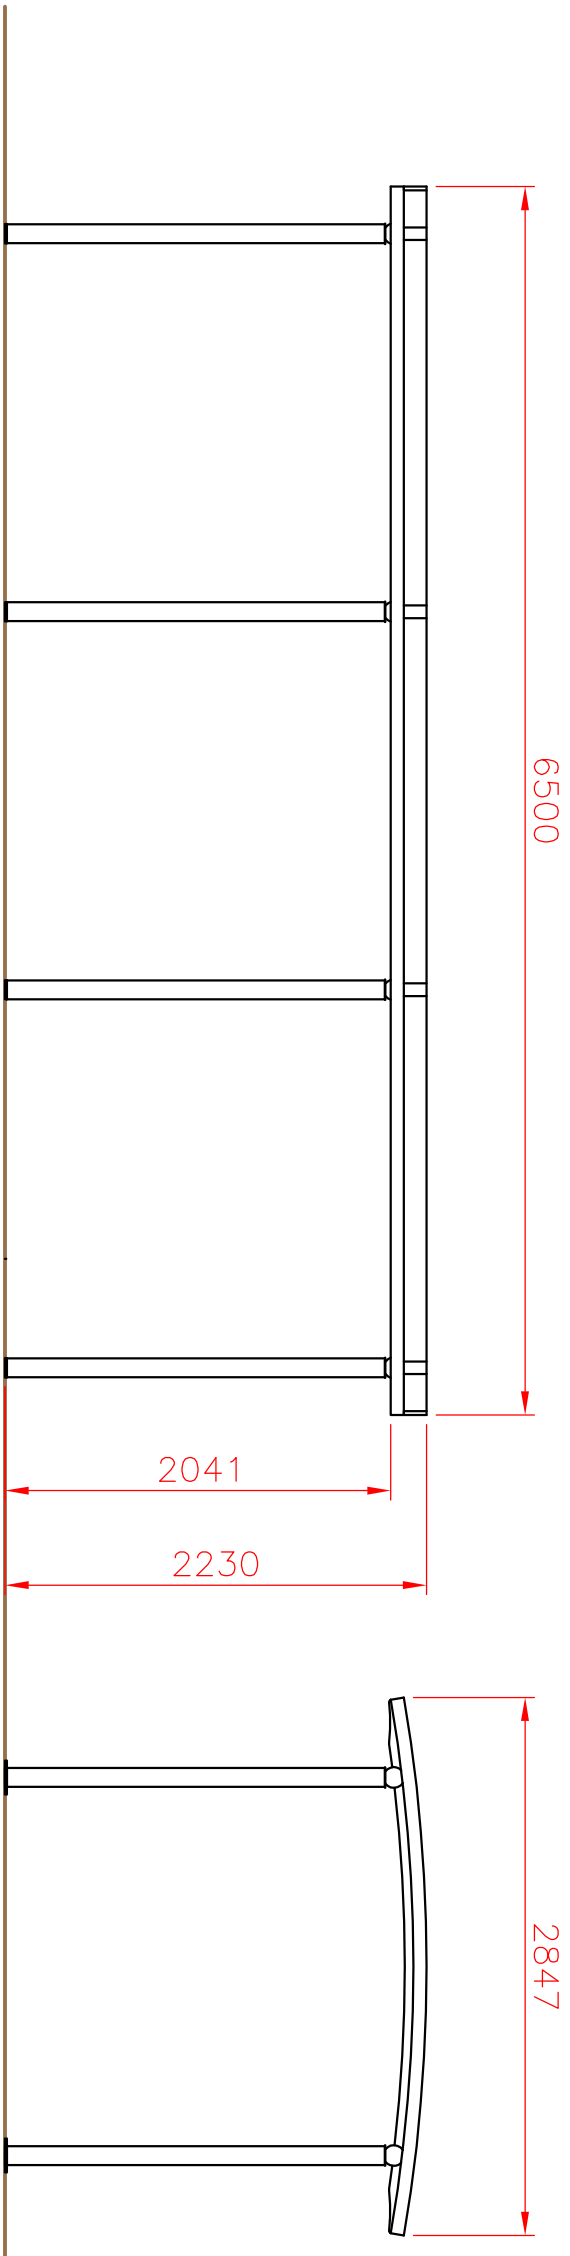

—		—		—		—	
Det.nr		Ant.		Benämning		Material	
Konstr.		Ritad		Kop.		Kont.	
—		EK		—		Stand.	
—		—		—		—	
—		—		—		—	
