

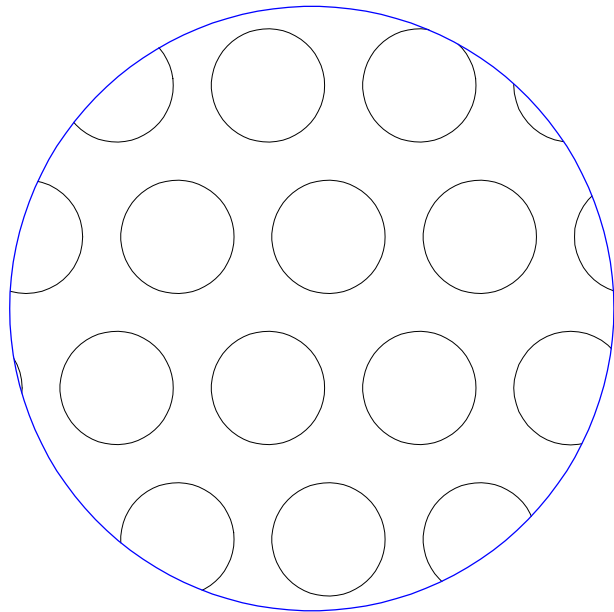


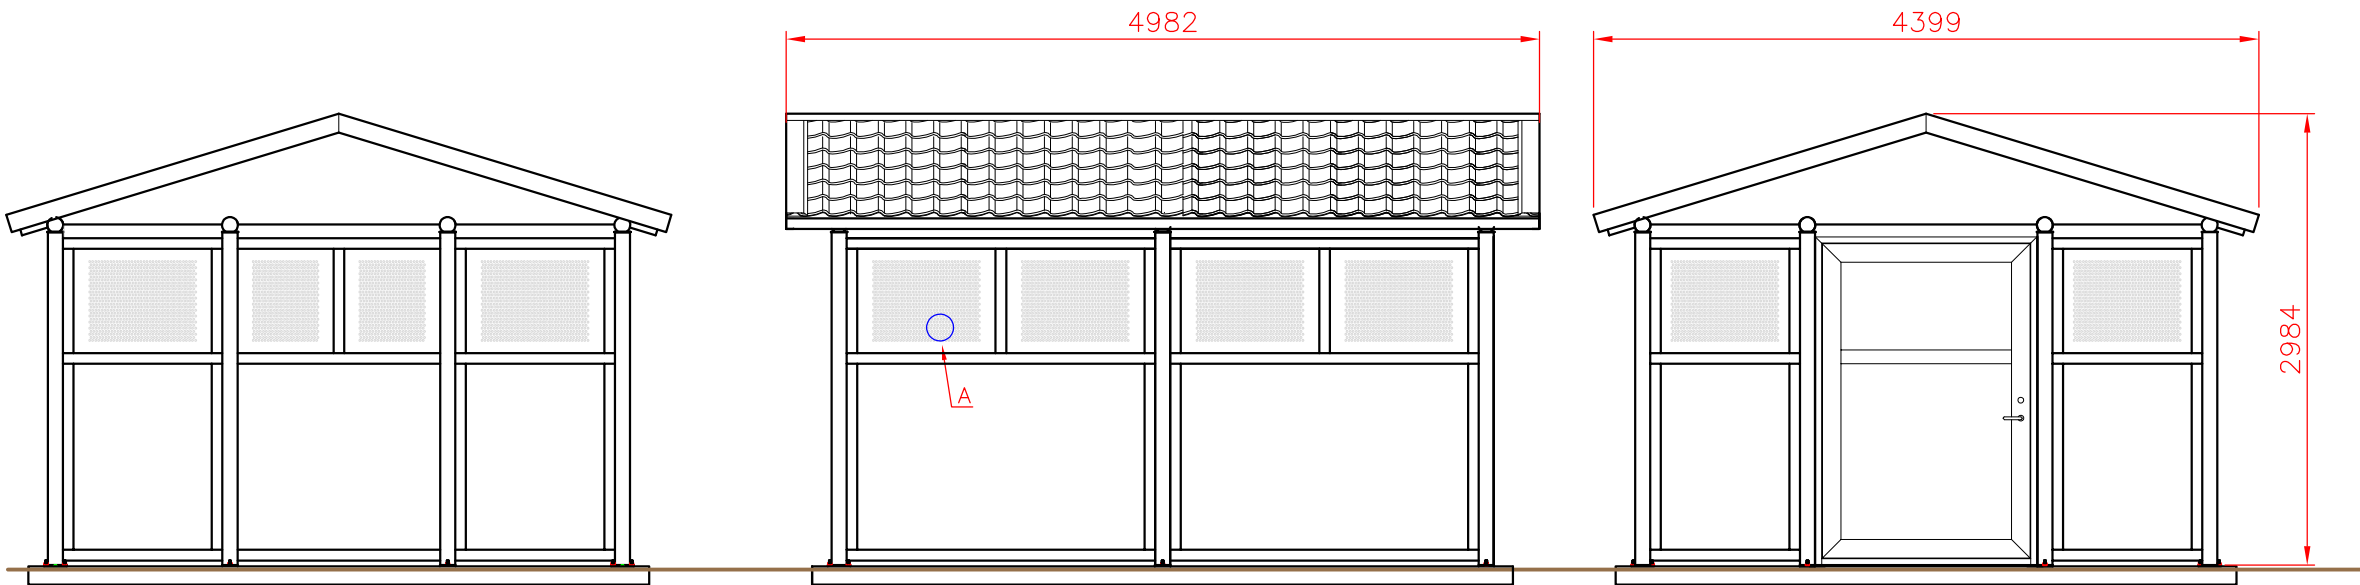

DETALJ A SKALA 1:1
PERFORERAD ALU-PLÅT

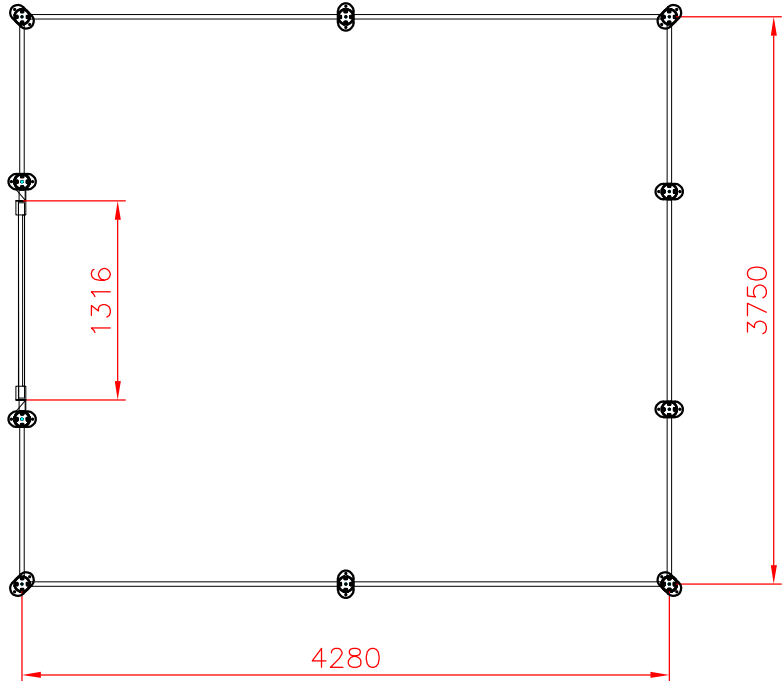

—	—	—	—	—	—	—	—	—	—
Det.nr	Ant.	Benämning			Material	Mod.nr ämne Dimension		Anm.	
Konstr.	Ritad	EM	Kop.	Konstr.	Stand.	Format	Skala	Generell tolerans	Ersatt av
—	—	—	—	—	—	A3	1:50	—	—
WELAND ALUMINIUM BJÖRNSTORPSVÄGEN 2 342 30 ALVESTA TFN +46 (0)472-445 00 TELLUS 37-2 ALPHA ca 16m² DÖRR GAVEL								Objektnummer	Datum
								—	170330
								Ritningsnummer	Rev.
								A37-2-DG	—

Nr.	Ant.	Ändring och/eller medd.-nr	Datum	Inf.	Godk.
-----	------	----------------------------	-------	------	-------